


2 STORY  
WOOD FRAME  
Partial Basement

-  router
-  satellite

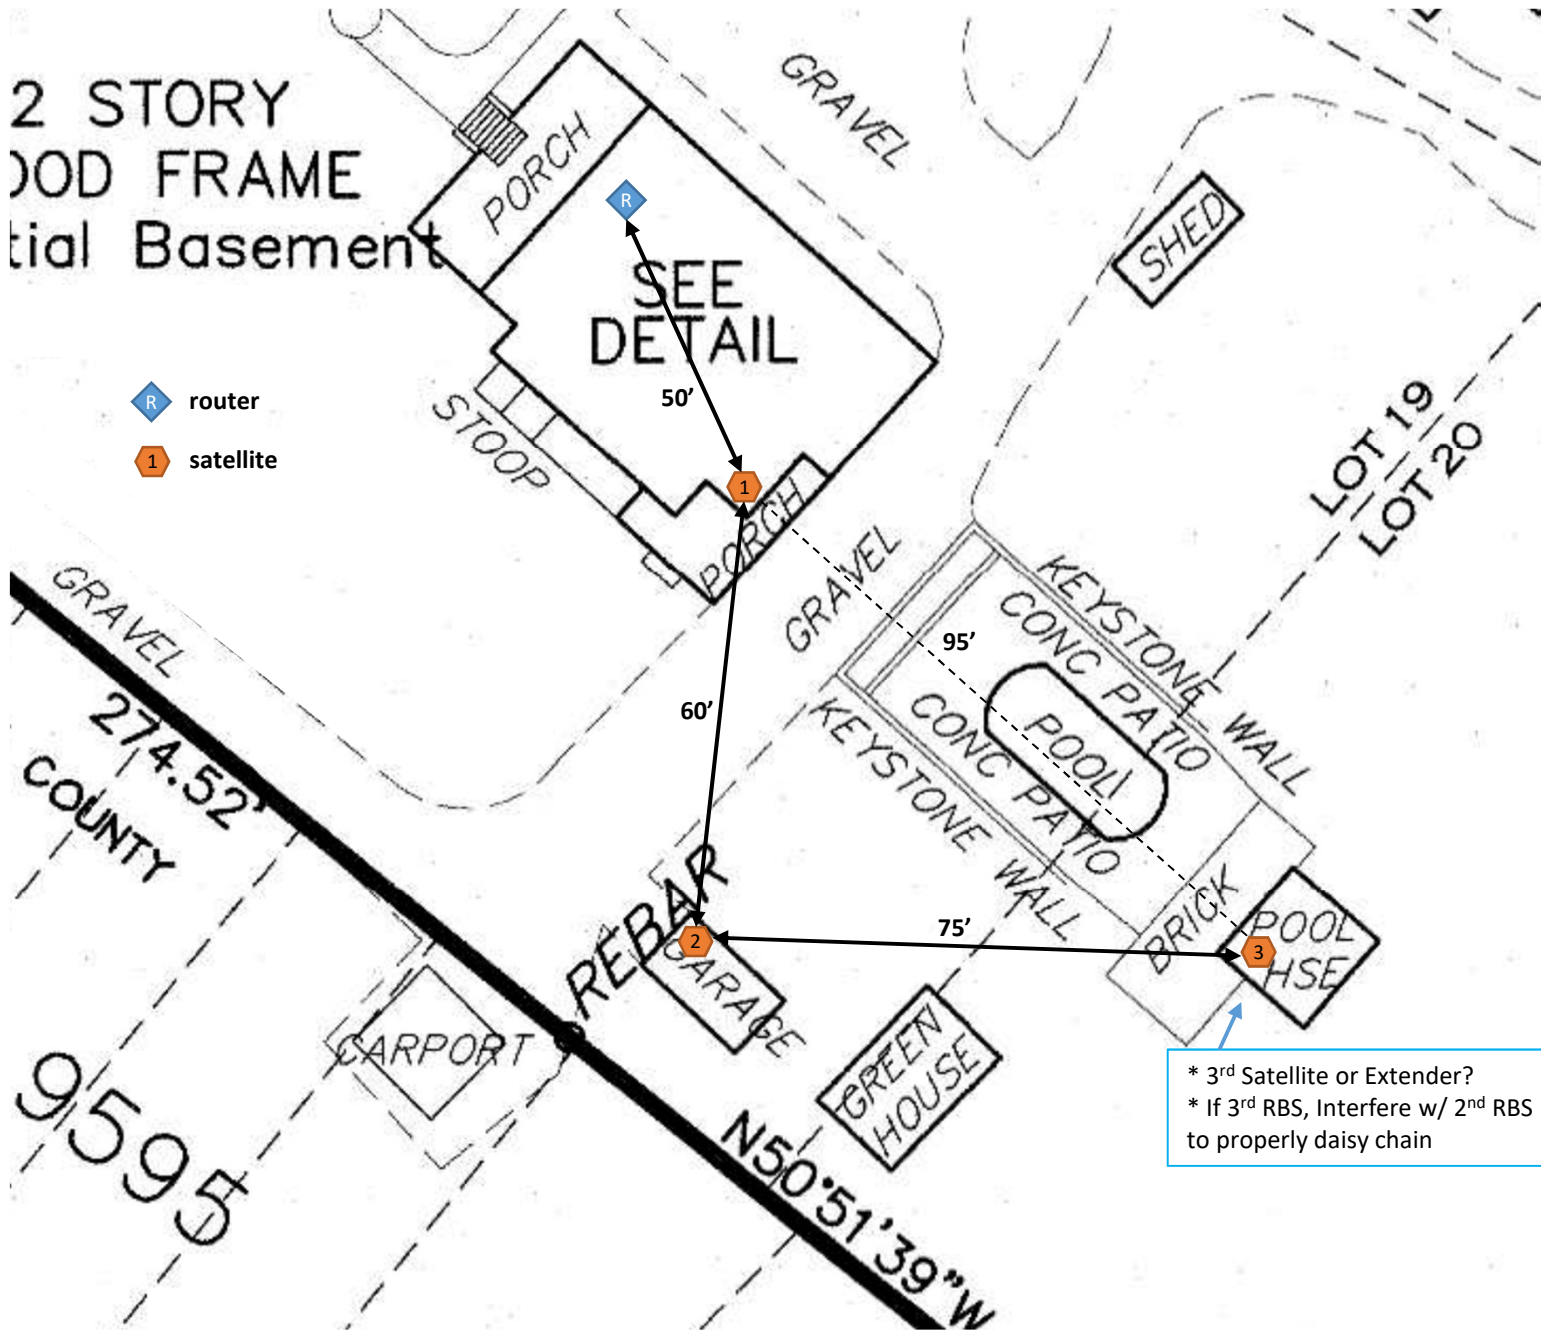

\* 3<sup>rd</sup> Satellite or Extender?  
\* If 3<sup>rd</sup> RBS, Interfere w/ 2<sup>nd</sup> RBS  
to properly daisy chain